



**SEDIMENT BARRIER - SILT FENCE**

NOTE: SILT FENCE INSTALLATION & MATERIALS SHALL MEET THE MINIMUM REQUIREMENTS OF SECTION 171 OF THE GA DOT SPECIFICATION (LATEST EDITION)

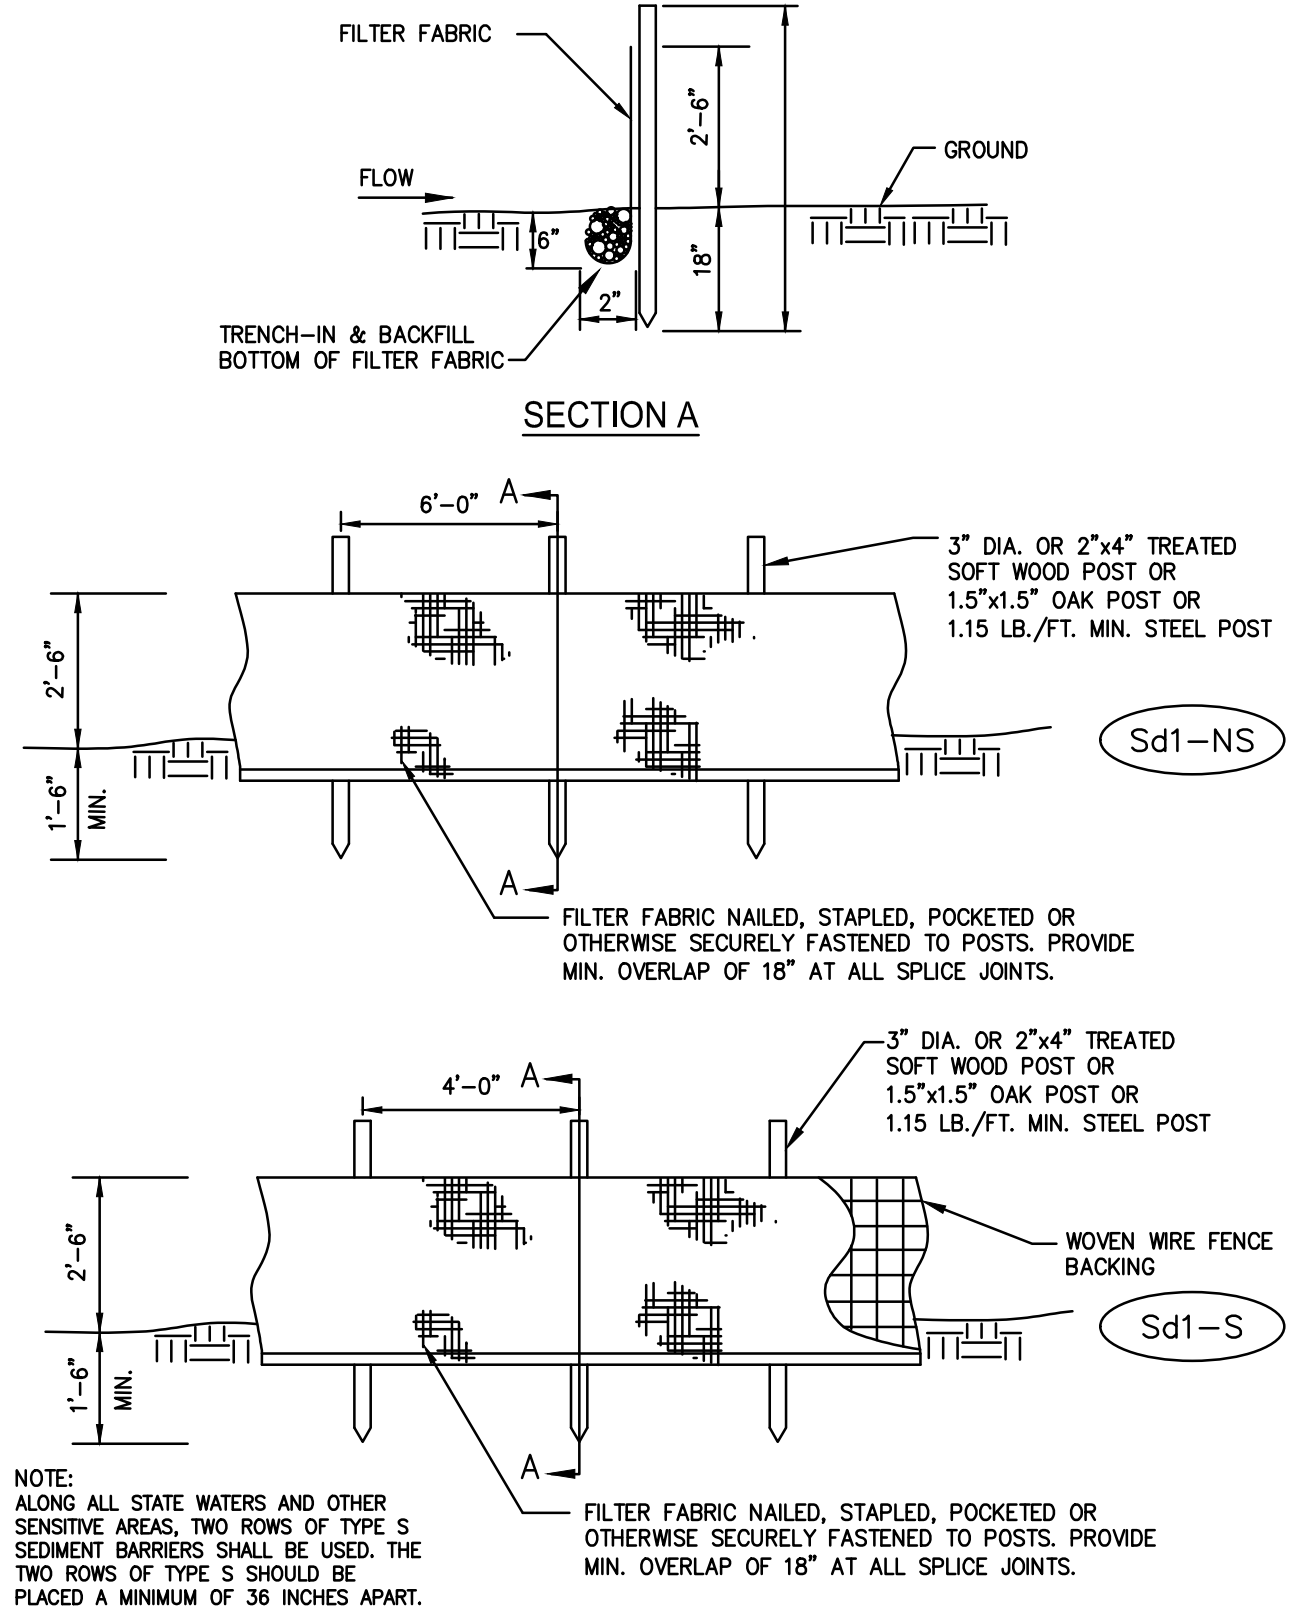

**SILT FENCE DETAIL**

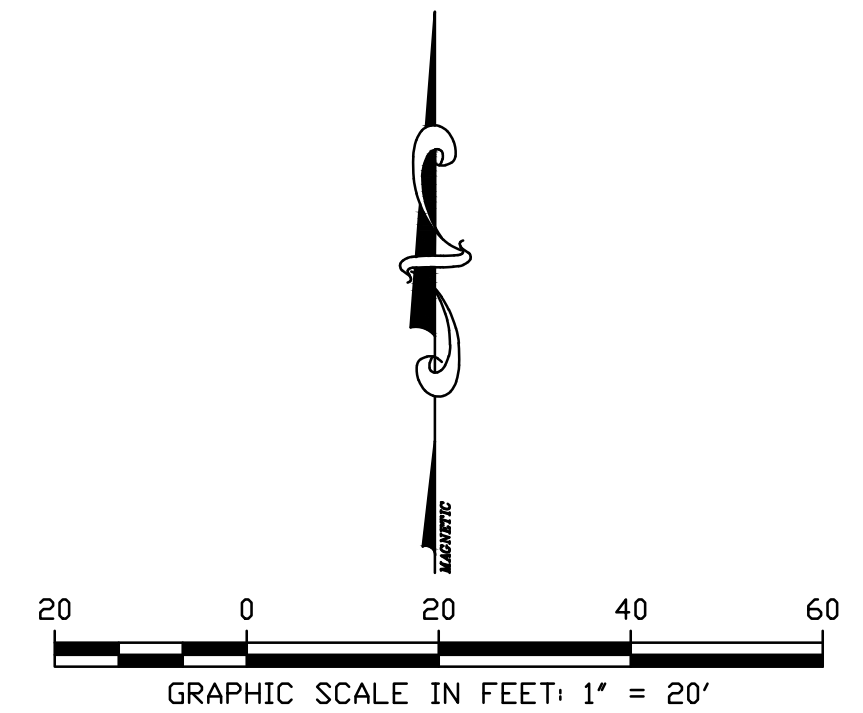

Know what's below.  
Call before you dig.

**SITE, GRADING, DRAINAGE AND EROSION CONTROL PLAN**

REVISIONS:	
REVISED	REV

**YONAH PRESERVE TRAILHEAD IMPROVEMENTS**  
FOR THE  
**WHITE COUNTY BOARD OF COMMISSIONERS**  
WHITE COUNTY, GEORGIA  
COPYRIGHT © 2017 CARTER & SLOOPE, INC. ALL RIGHTS RESERVED.

**Carter & Sloope**  
CONSULTING ENGINEERS  
MACON ♦ ATHENS ♦ CANTON ♦ MOUNTAIN  
1031 STONEBRIDGE PARKWAY, WATKINSVILLE, GA 30677 • 706.769.4119 TEL. • 706.769.4546 FAX

THIS LINE IS ONE INCH LONG WHEN DRAWING IS PLOTTED FULL SCALE	
DSGN: JHB	DRWN: JHB
DWG. NAME: MAIN	
PROJ. NO.: W6299.011	
DATE: JULY 2017	SHEET NO.: 1B
OF 1 SHEETS	