




REVISIONS:	
A	REV

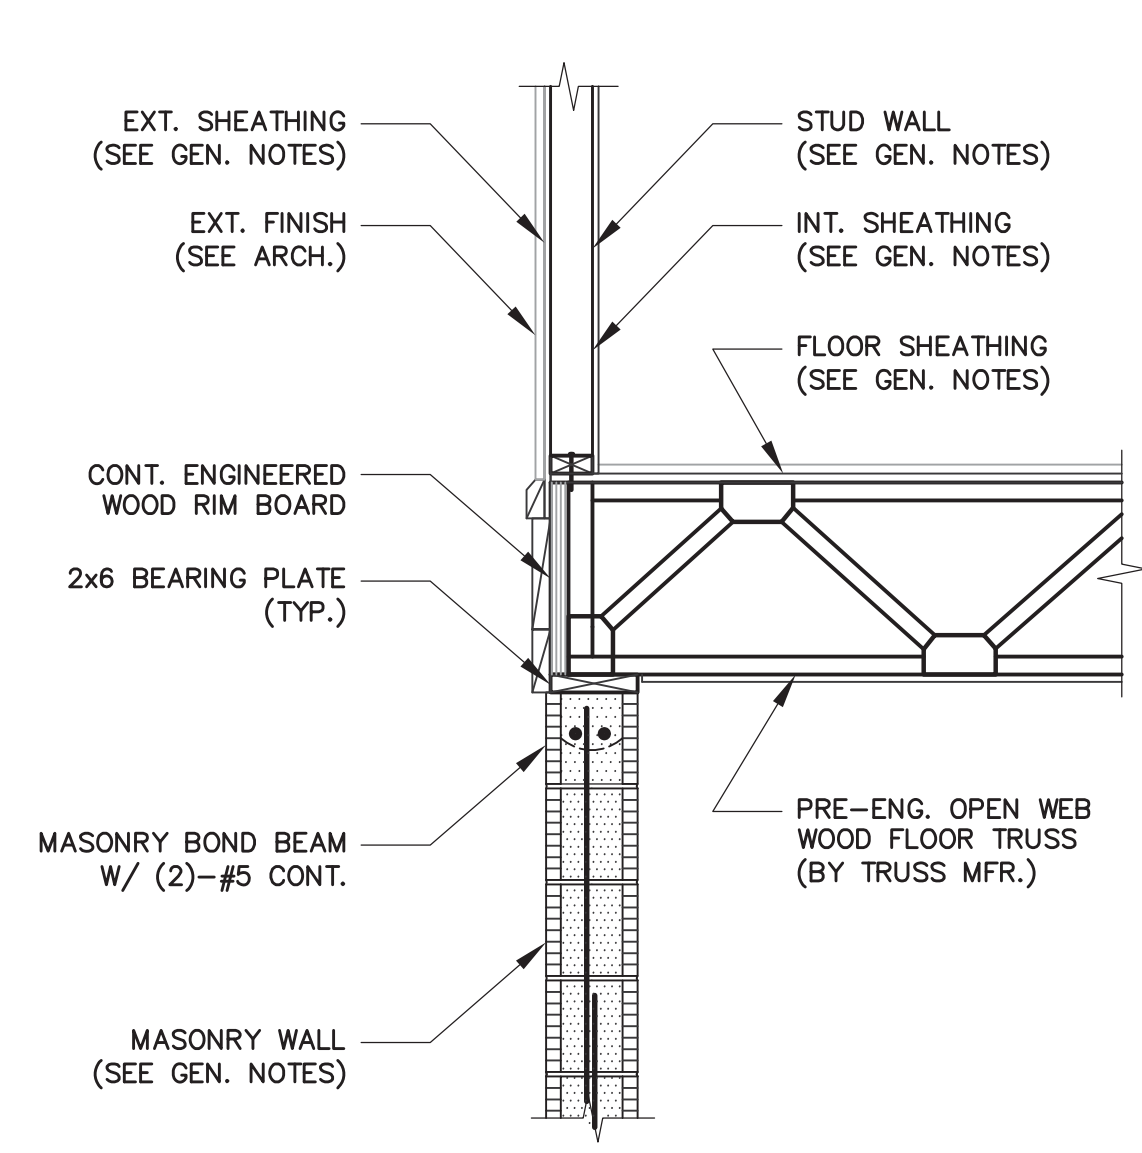


**1 SECTION** -EXT. BEARING WALL  
SCALE: 3/4" = 1'-0"

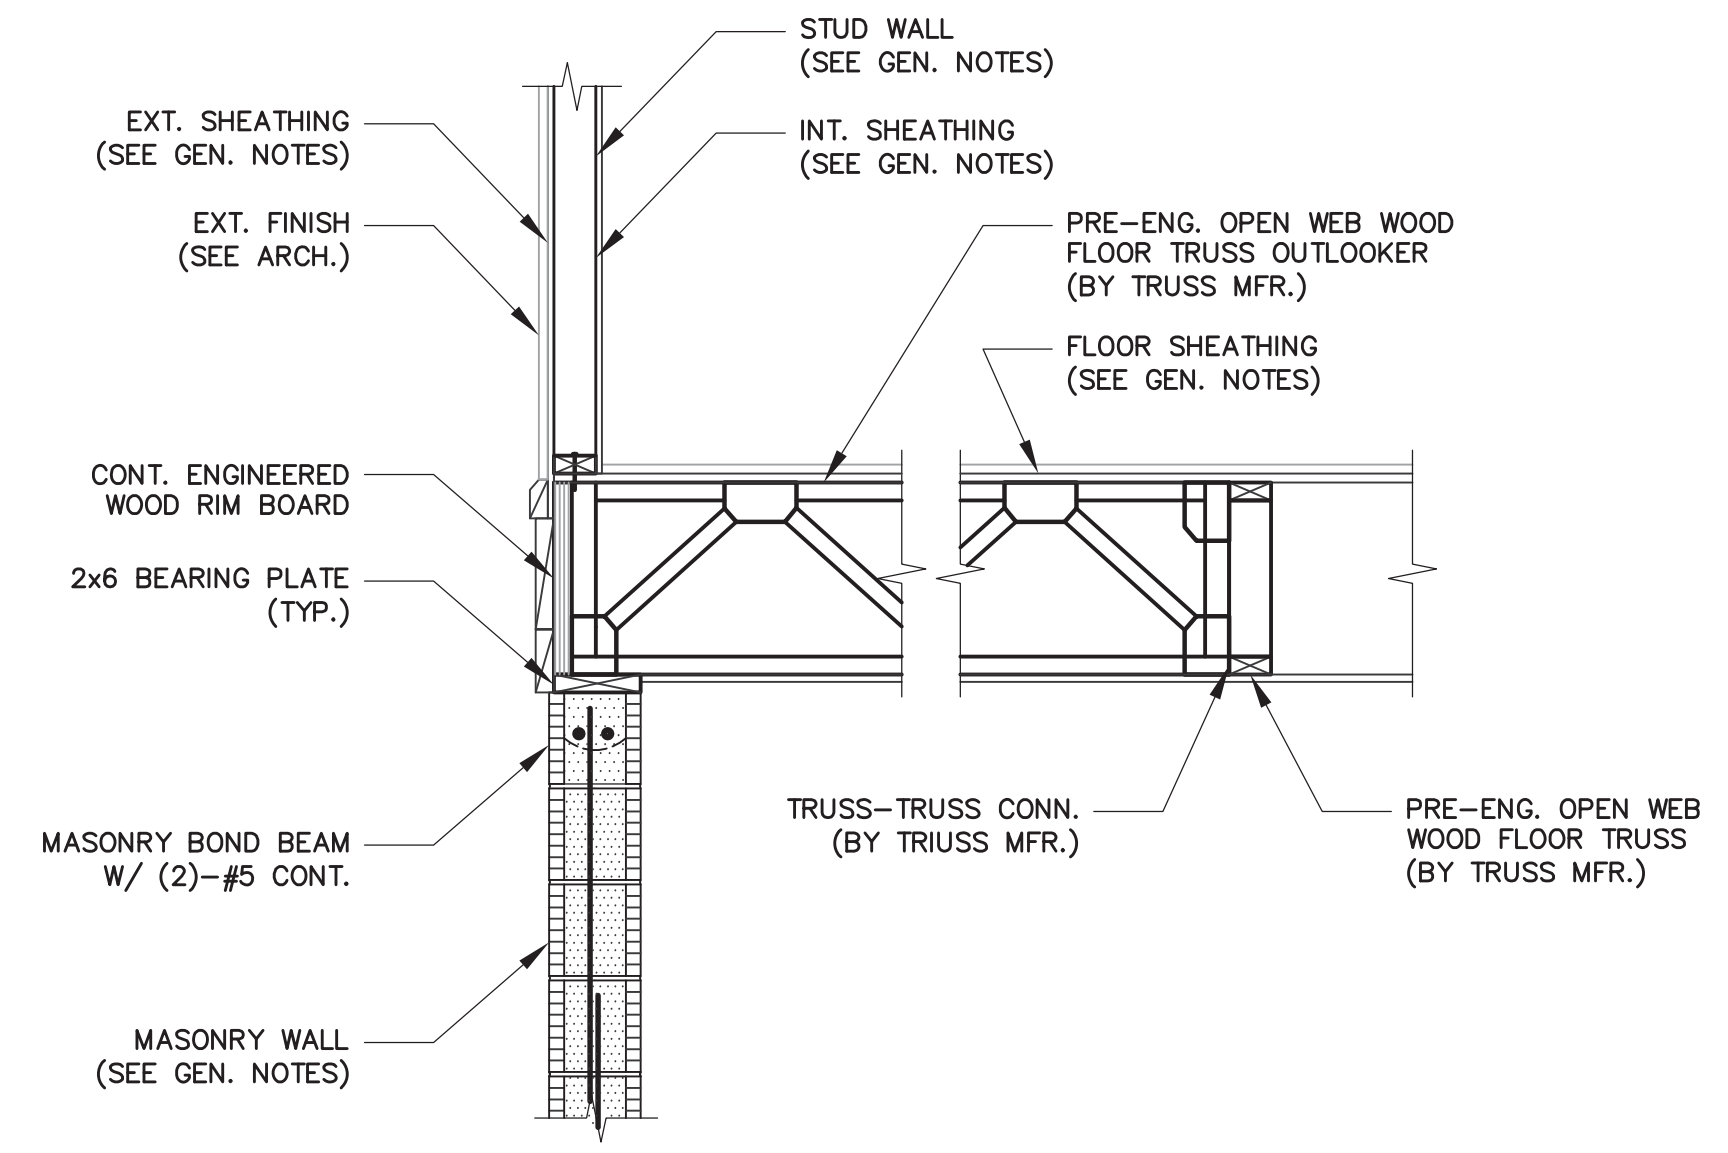


**2 SECTION** -EXT. BEARING WALL  
SCALE: 3/4" = 1'-0"

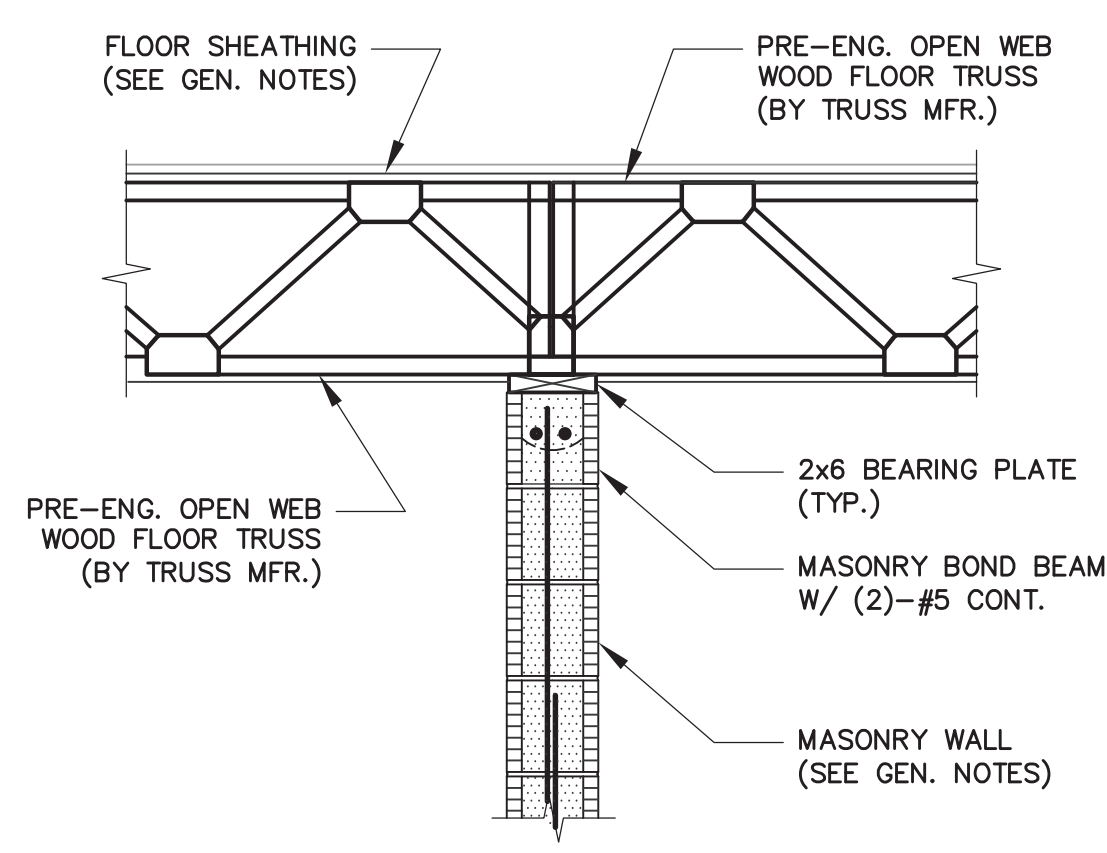


**3 SECTION** -INT. LOAD BEARING MASONRY WALL  
SCALE: 3/4" = 1'-0"

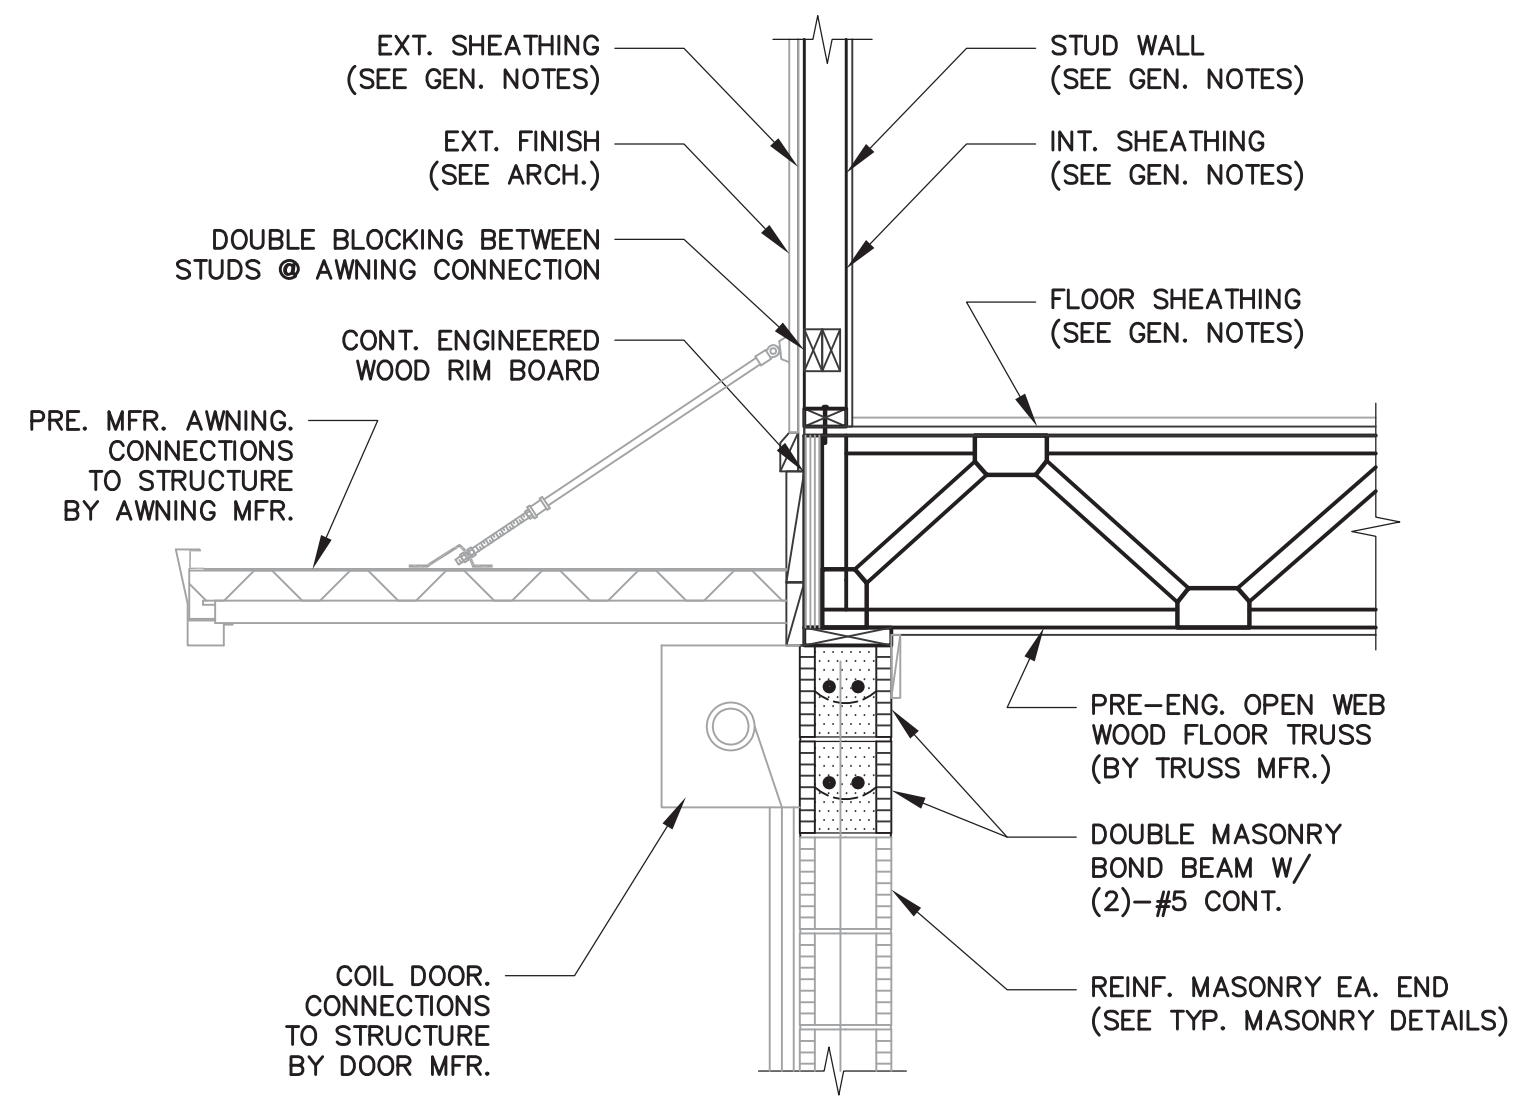


**4 SECTION** -CONCESSION OPENING  
SCALE: 3/4" = 1'-0"

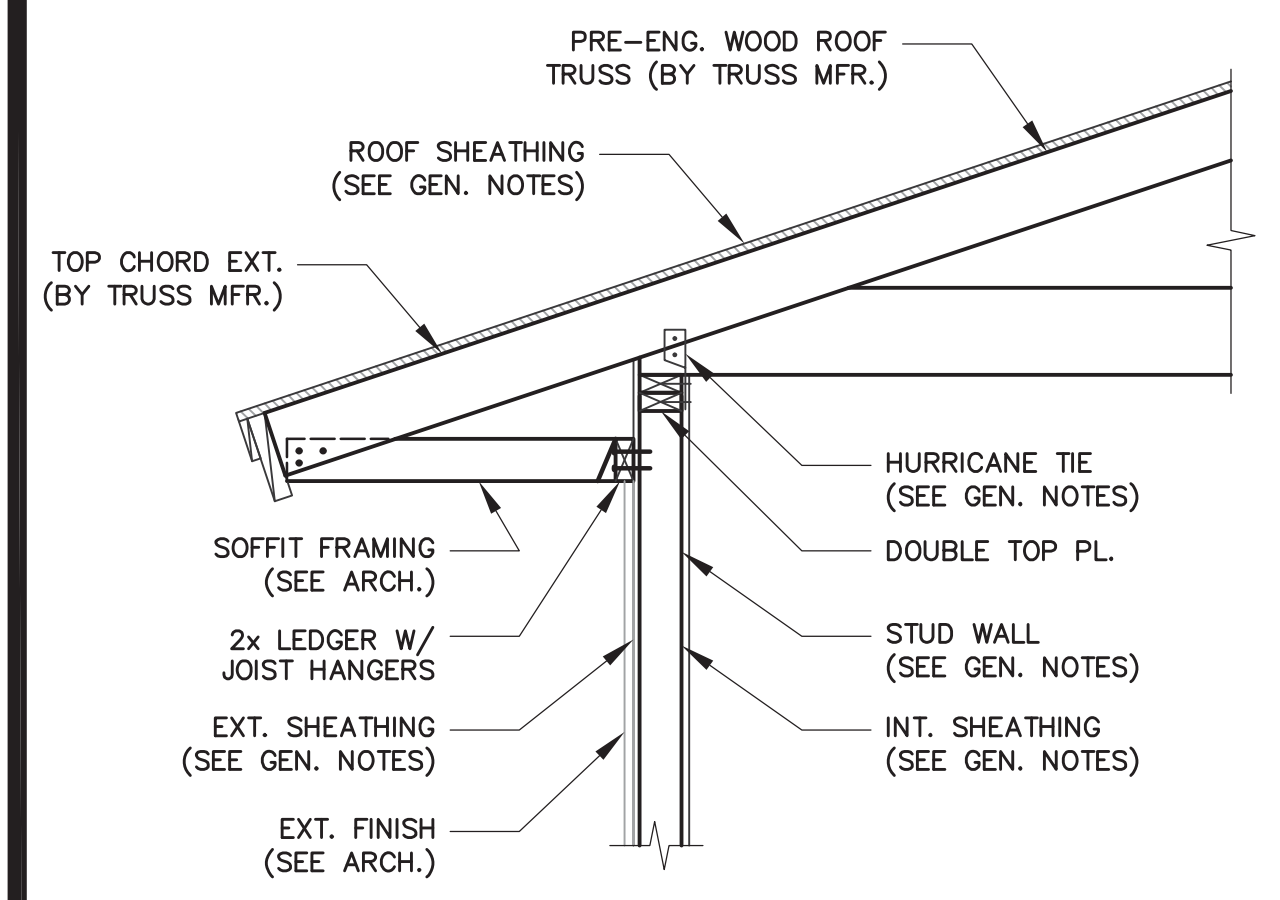

**5 SECTION** -TYP. TRUSS BEARING  
SCALE: 3/4" = 1'-0"

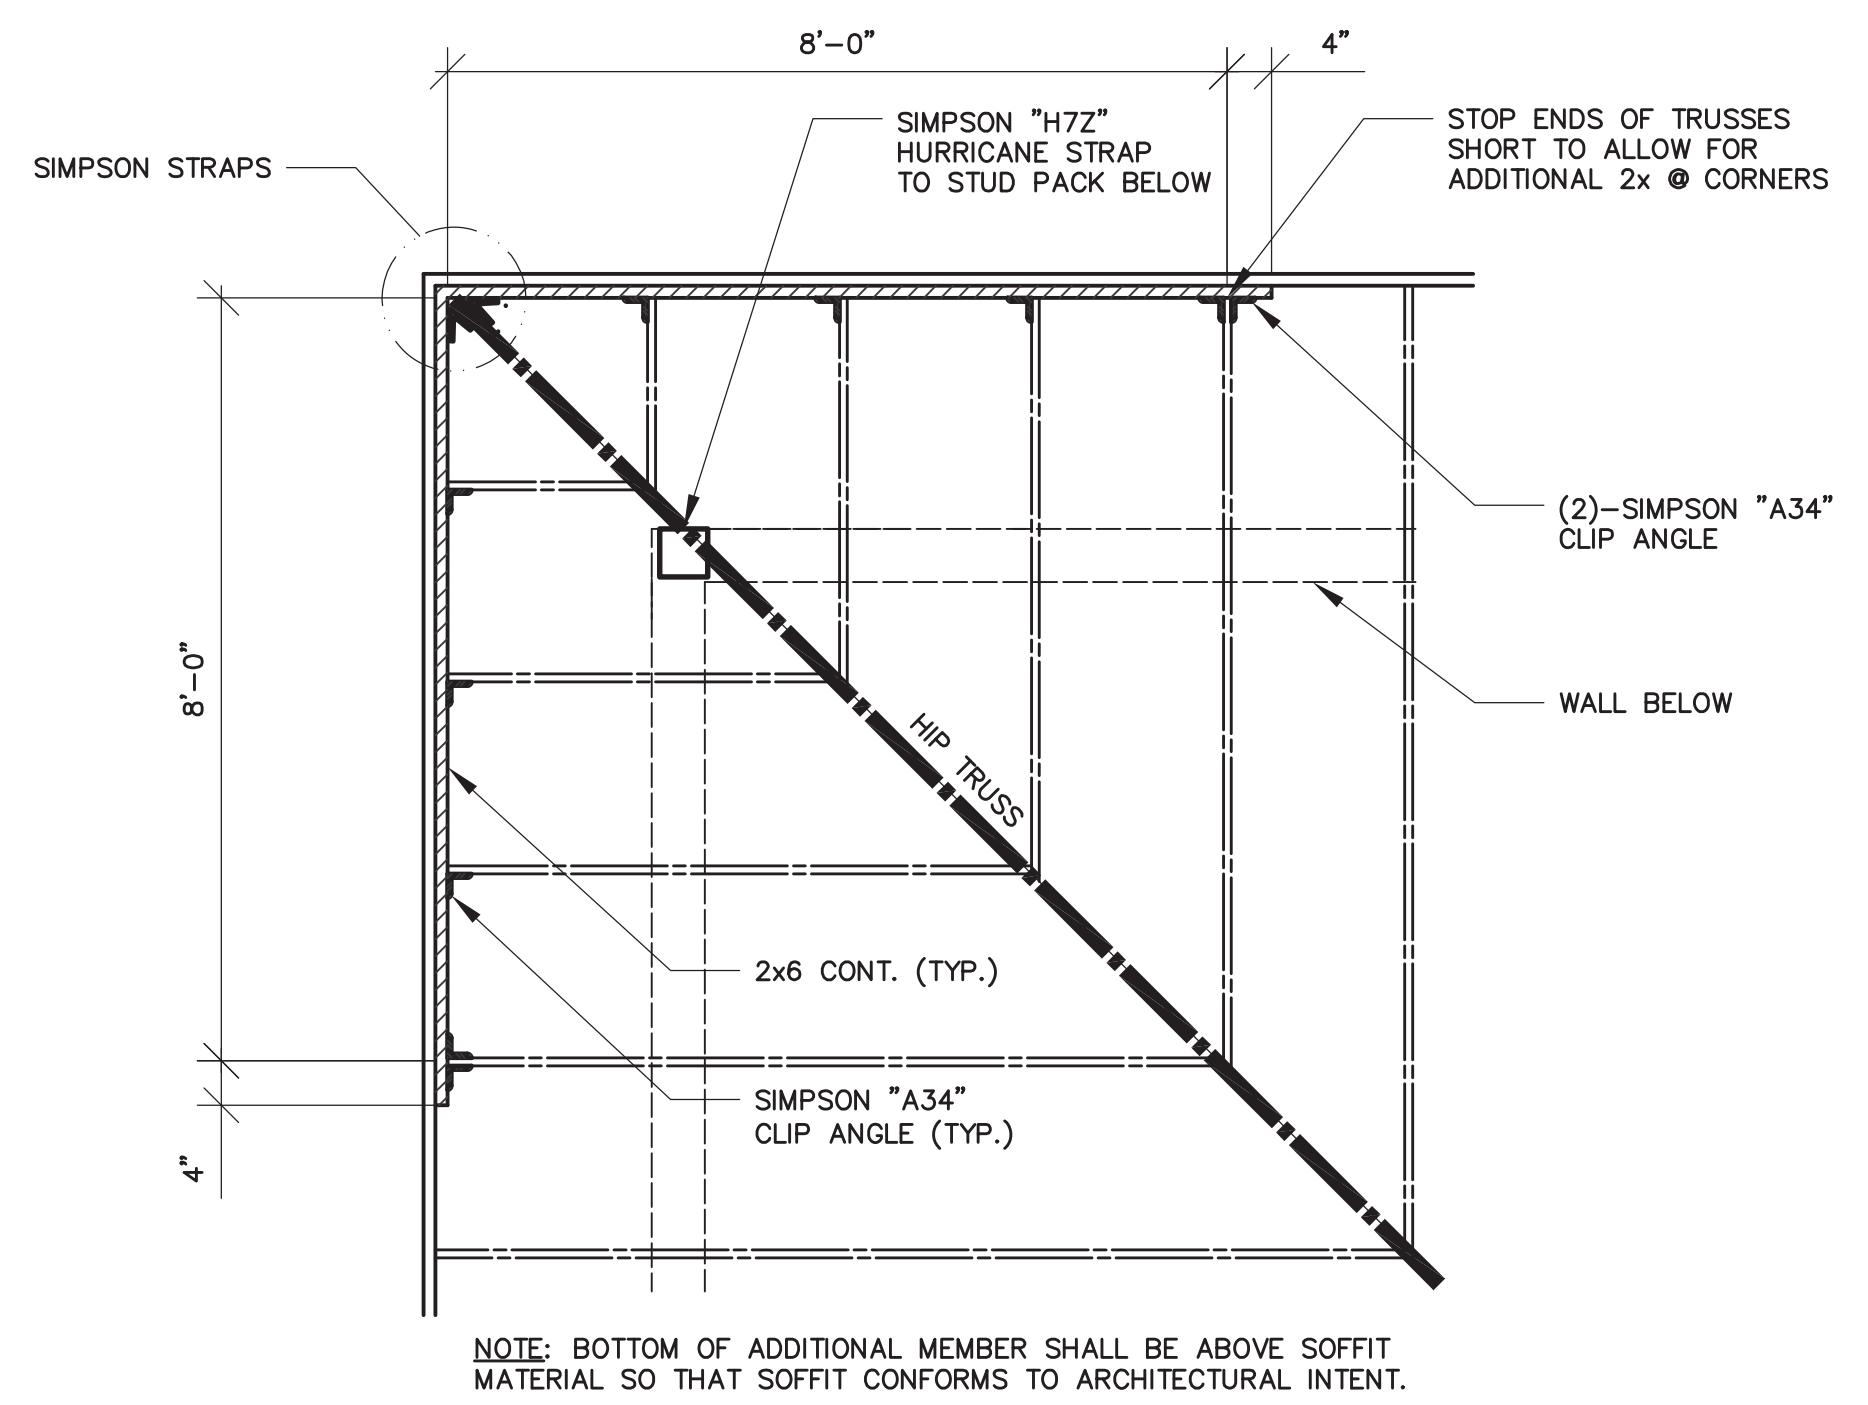

**6 SECTION** -MASONRY PRIVACY WALL  
SCALE: N.T.S. = 1'-0"

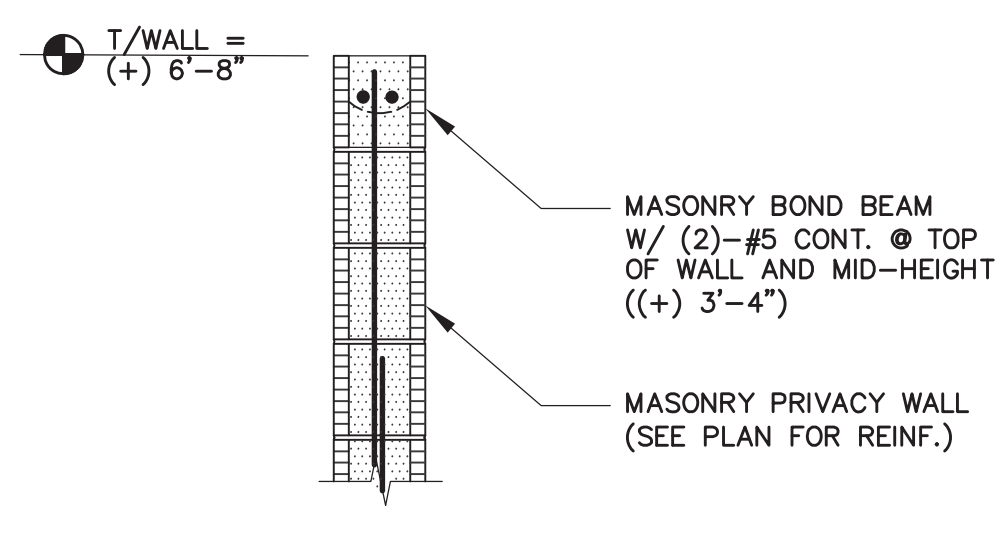

**7 SECTION** -MASONRY PRIVACY WALL  
SCALE: 3/4" = 1'-0"

NOTE: BOTTOM OF ADDITIONAL MEMBER SHALL BE ABOVE SOFFIT MATERIAL SO THAT SOFFIT CONFORMS TO ARCHITECTURAL INTENT.

YONAH PRESERVE  
FOR THE  
WHITE COUNTY BOARD OF COMMISSIONERS  
WHITE COUNTY, GEORGIA  
COPYRIGHT © 2017 CARTER & SLOOPE, INC. ALL RIGHTS RESERVED.

Carter & Sloope  
CONSULTING ENGINEERS  
MACON ♦ ATHENS ♦ CANTON ♦ MOUNTAIN VIEW  
1031 STONEBRIDGE PARKWAY, WATKINSVILLE, GA 30677 • 706.769.4119 TEL. • 706.769.4546 FAX



GW Design Group, LLC  
(770) 457-0065



SECTIONS & DETAILS

THIS LINE IS ONE INCH LONG WHEN DRAWING IS PLOTTED FULL SCALE	
DSGN: TG	DRWN: STS
DWG. NAME: W6299.008 MAIN	
PROJ. NO.: W6299.008	SHEET NO.: S7
DATE: NOVEMBER 2017	OF 7 SHEETS