
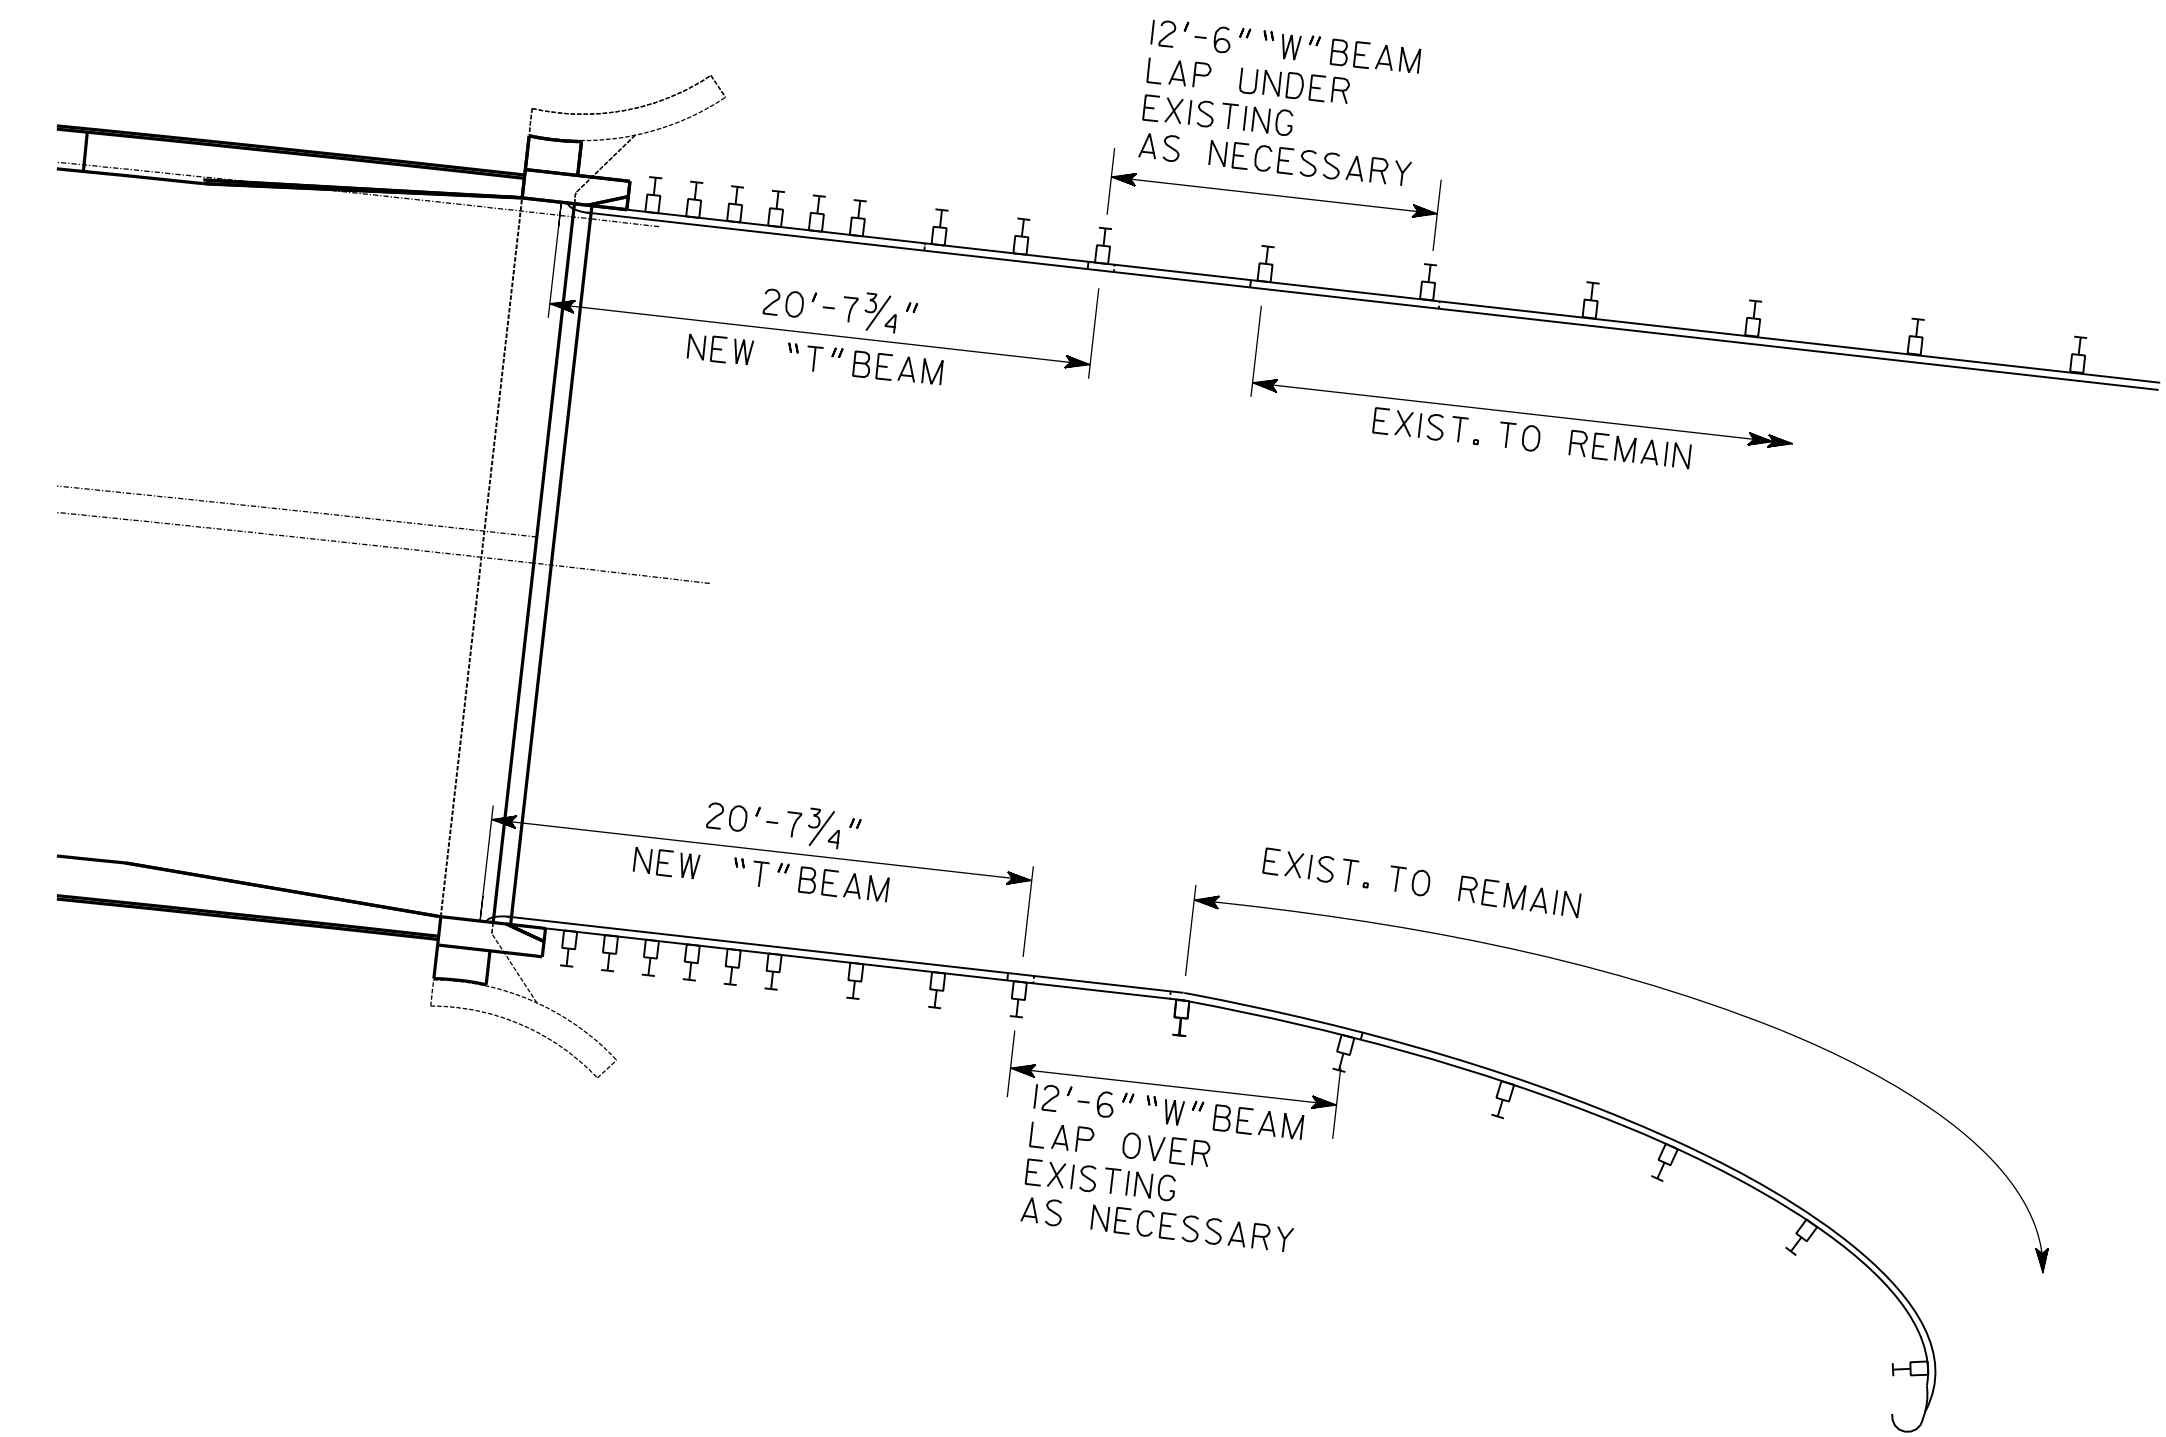


STATE	PROJECT NUMBER	SHEET NO.	TOTAL SHEETS
GA.	311-0034-0		

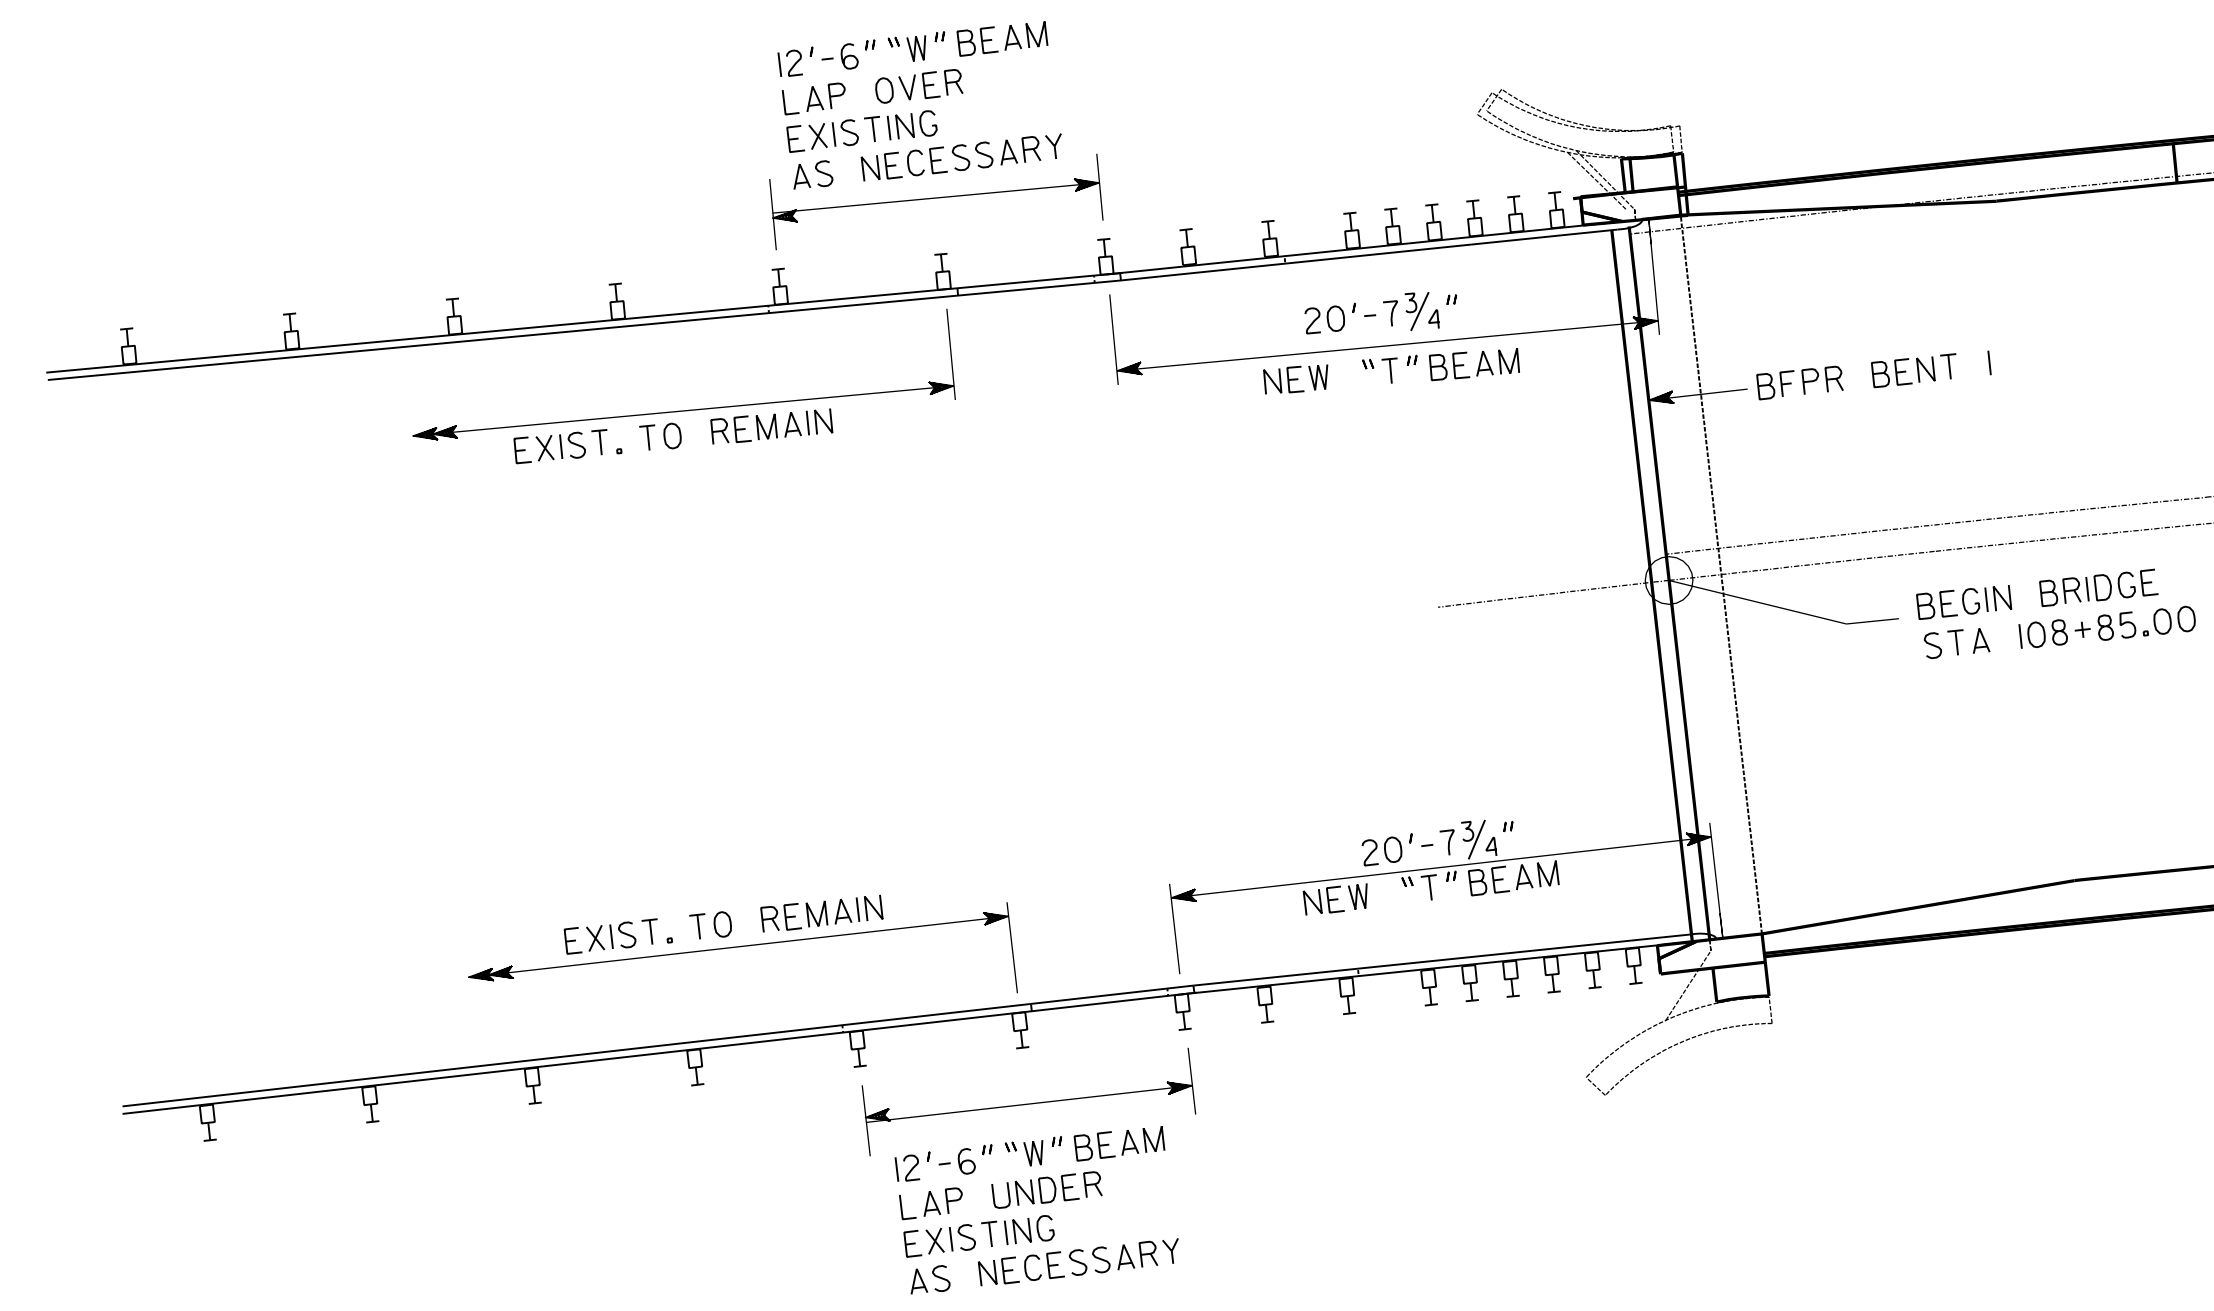

BRIDGE SERIAL NO. 311-0034-0
 BRIDGE I.D. NO. 311-00976F-003.10E

BRIDGE NO. 1

S&A SASTRY & ASSOCIATES, INC.
 11030 JONES BRIDGE ROAD, SUITE 201
 JOHNS CREEK, GA 30022
 PHONE: 678-366-9375 FAX: 678-366-9375

GEORGIA
 WHITE COUNTY
 BOARD OF COMMISSIONERS - OFFICE OF PUBLIC WORKS

GUARDRAIL END DETAILS
 CR 200 (TOWN CREEK ROAD)
 OVER TESNATEE CREEK

WHITE COUNTY 311-0034-0

SCALE: 1" = 15'-0" MARCH 2017



04-14-2017	DATE
	REVISIONS
DRAWING NO. 35 - 0001	BY
BRIDGE SHEET SHEET 8	

DESIGNED AP/UP	CHECKED AS	REVIEWED --
DRAWN PS	DESIGN GROUP --	APPROVED --

1 INCH WHEN PRINTED FULL SIZE