
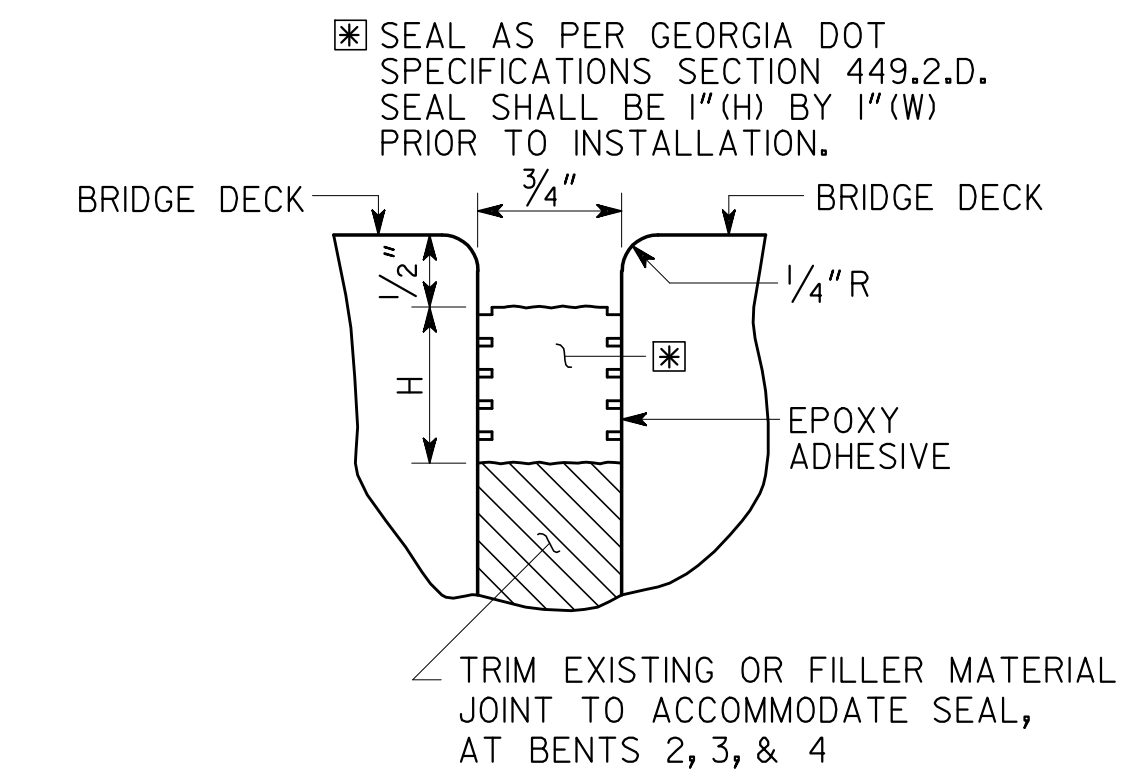


TYPICAL BRIDGE DECK JOINT SEALING (BENT 1 & BENT 5)
NO SCALE

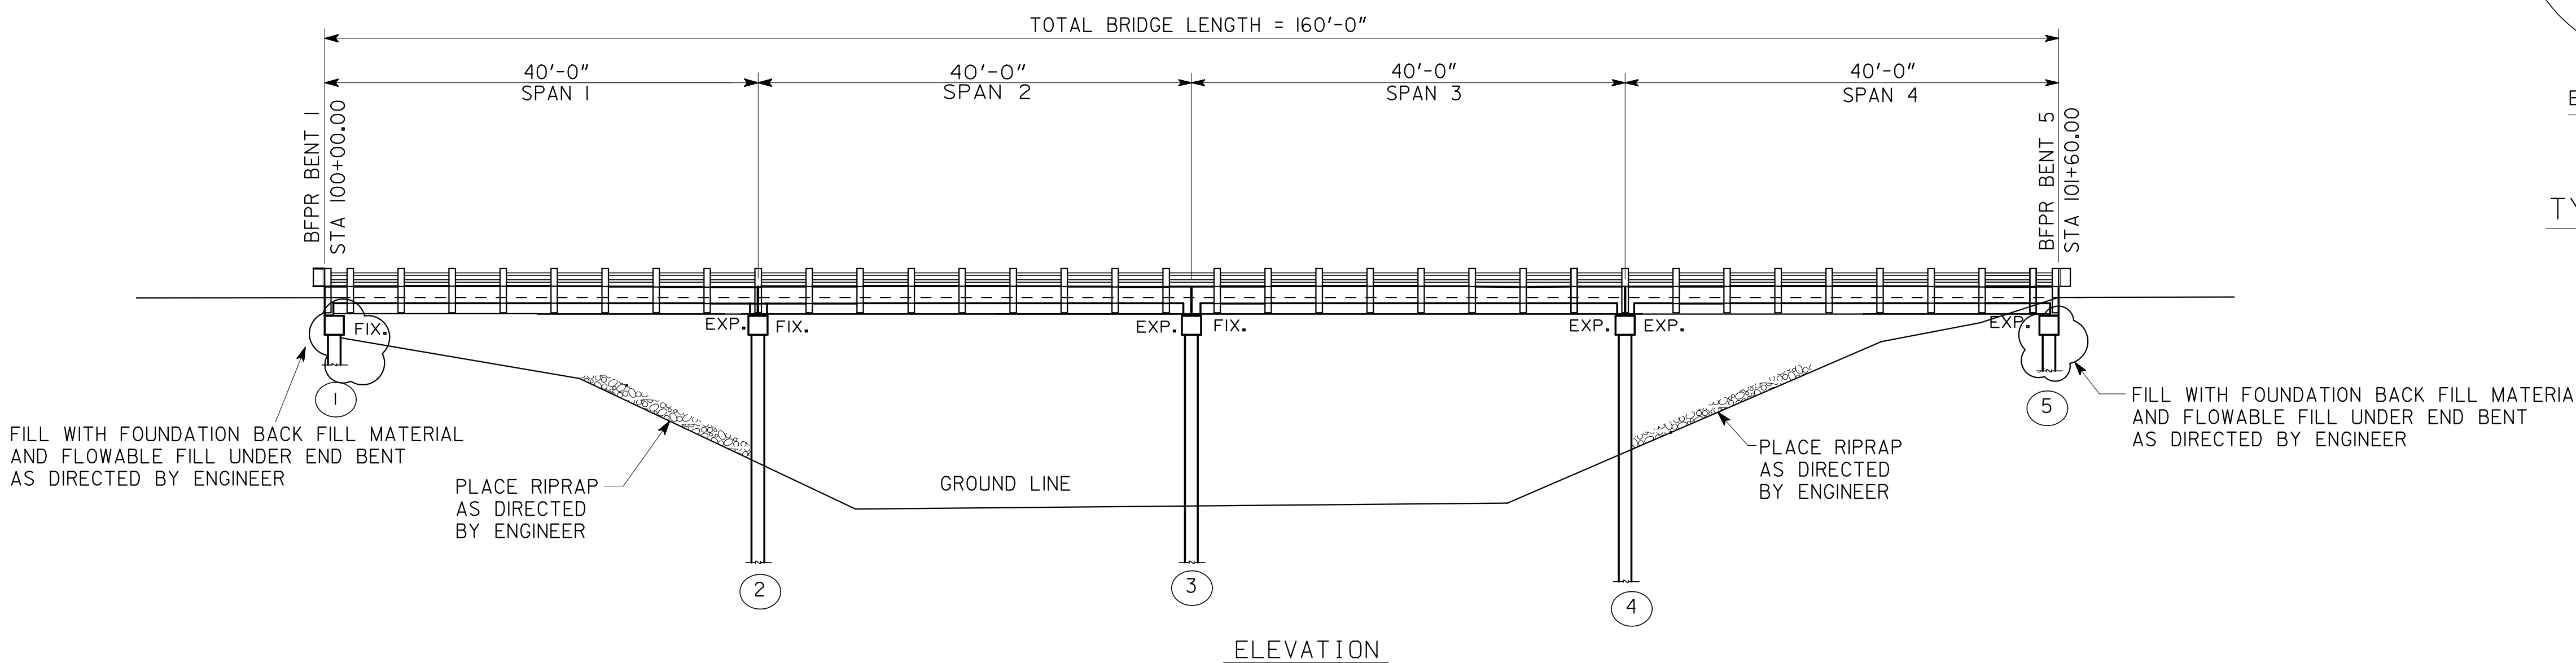

EXPANSION JOINT DETAILS
NO SCALE

GENERAL NOTES

SPECIFICATIONS - GEORGIA STANDARD SPECIFICATIONS, 2013 EDITION, AS MODIFIED BY CONTRACT DOCUMENTS.

DECK DRAIN CONCRETE PATCH - UNDERSIDE OF DECK DRAIN SHALL BE PATCHED WITH CONCRETE TO COVER REINFORCEMENT. COST TO BE INCLUDED IN THE PAY ITEM 519-0700.

CONCRETE BRIDGE DECK OVERLAY - OVERLAY THE ENTIRE SURFACE OF THE EXISTING BRIDGE DECK WITH LATEX MODIFIED CONCRETE(LMC) BRIDGE DECK OVERLAY. SEE SPECIAL PROVISION SECTION 519.

EXISTING BRIDGE JOINTS - CLEAN AND SEAL EXISTING BRIDGE JOINTS WITH SILICONE SEALANT (TYPE D) AS PER SUB-SECTION 461.3.05C AND 833.2.06 OF GEORGIA SPECIFICATION.

CERTAIN AREAS OF EXISTING FILL SLOPES HAVE ERODED AWAY. CONTRACTOR SHALL PLACE FILL AT THE VOIDS TO MAINTAIN 2:1 SLOPES. THE COST FOR PLACEMENT OF FILL SHALL BE INCLUDED IN THE BID FOR "FOUND BACKFILL MATL, TYPE II".

SUMMARY OF QUANTITIES

PAY ITEM NUMBER	QUANTITY	UNIT	PAY ITEM
207-0203	25	CY	FOUND BKFILL MATL, TYPE II
449-1620	91	LF	LOW DENSITY, CLOSED CELL, X-LINKED, ETHYLENE VINYL ACETATE, POLYETHYLENE COPOLYMER, NITROGEN-BLOWN SEAL, BR NO.- 3
461-2000	61	LF	RESEALING BRIDGE JOINTS TP-D
519-0225	427	SY	CONCRETE OVERLAY LATEX MODIFIED. THICKNESS 2 IN
519-0700	100	SF	UNSOUD CONCRETE REMOVAL AND REPLACEMENT
521-1000	12	SF	PATCHING CONCRETE BRIDGE DECK
600-0001	10	CY	FLOWABLE FILL
603-2024	100	SY	STN DUMPED RIPRAP, TP I, 24 IN
603-7000	100	SY	PLASTIC FILTER FABRIC

BRIDGE SERIAL NO. 311-5003-0
BRIDGE I.D. NO. 311-00009X-003.89W


BRIDGE NO. 3

GEORGIA
WHITE COUNTY
BOARD OF COMMISSIONERS - OFFICE OF PUBLIC WORKS

PLAN AND ELEVATION
CR9 (NEW BRIDGE ROAD)
OVER DEAN CREEK
WHITE COUNTY

SCALE: NO SCALE JULY 2018

S&A SAstry & ASSOCIATES, INC.
11030 JONES BRIDGE ROAD, SUITE 201
ALPHARETTA, GA 30022
PHONE: 678-366-9375 FAX: 770-442-0761

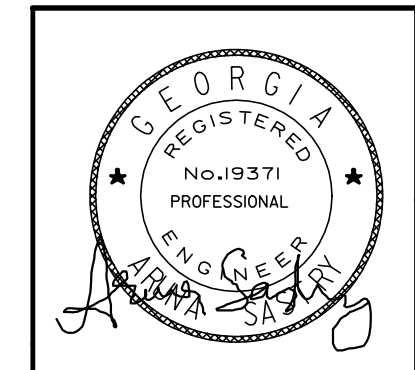

DATE	REVISIONS	BY

DRAWING NO.
BRIDGE SHEET
1 OF 1

DESIGNED AS/UP	CHECKED AS	REVIEWED --
DRAWN PS	DESIGN GROUP --	APPROVED --

1 INCH WHEN PRINTED FULL SIZE